




DETAIL A3
WALL PANEL ON CRAWLSPACE/BASEMENT
SCALE: 1/2"=1'-0"

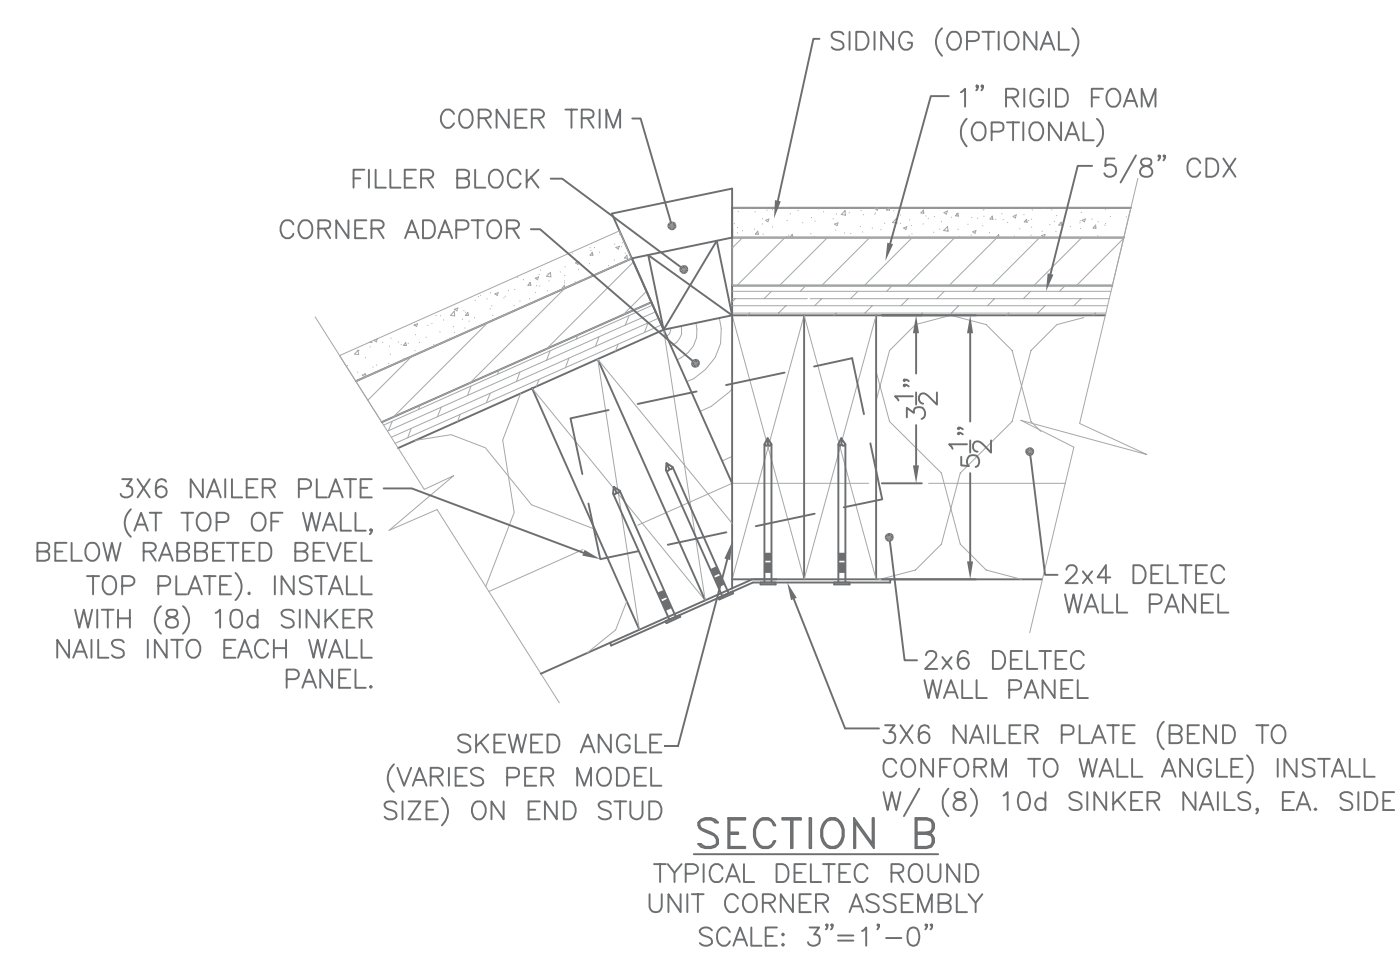

SECTION B
TYPICAL DELTEC ROUND
UNIT CORNER ASSEMBLY
SCALE: 3"=1'-0"

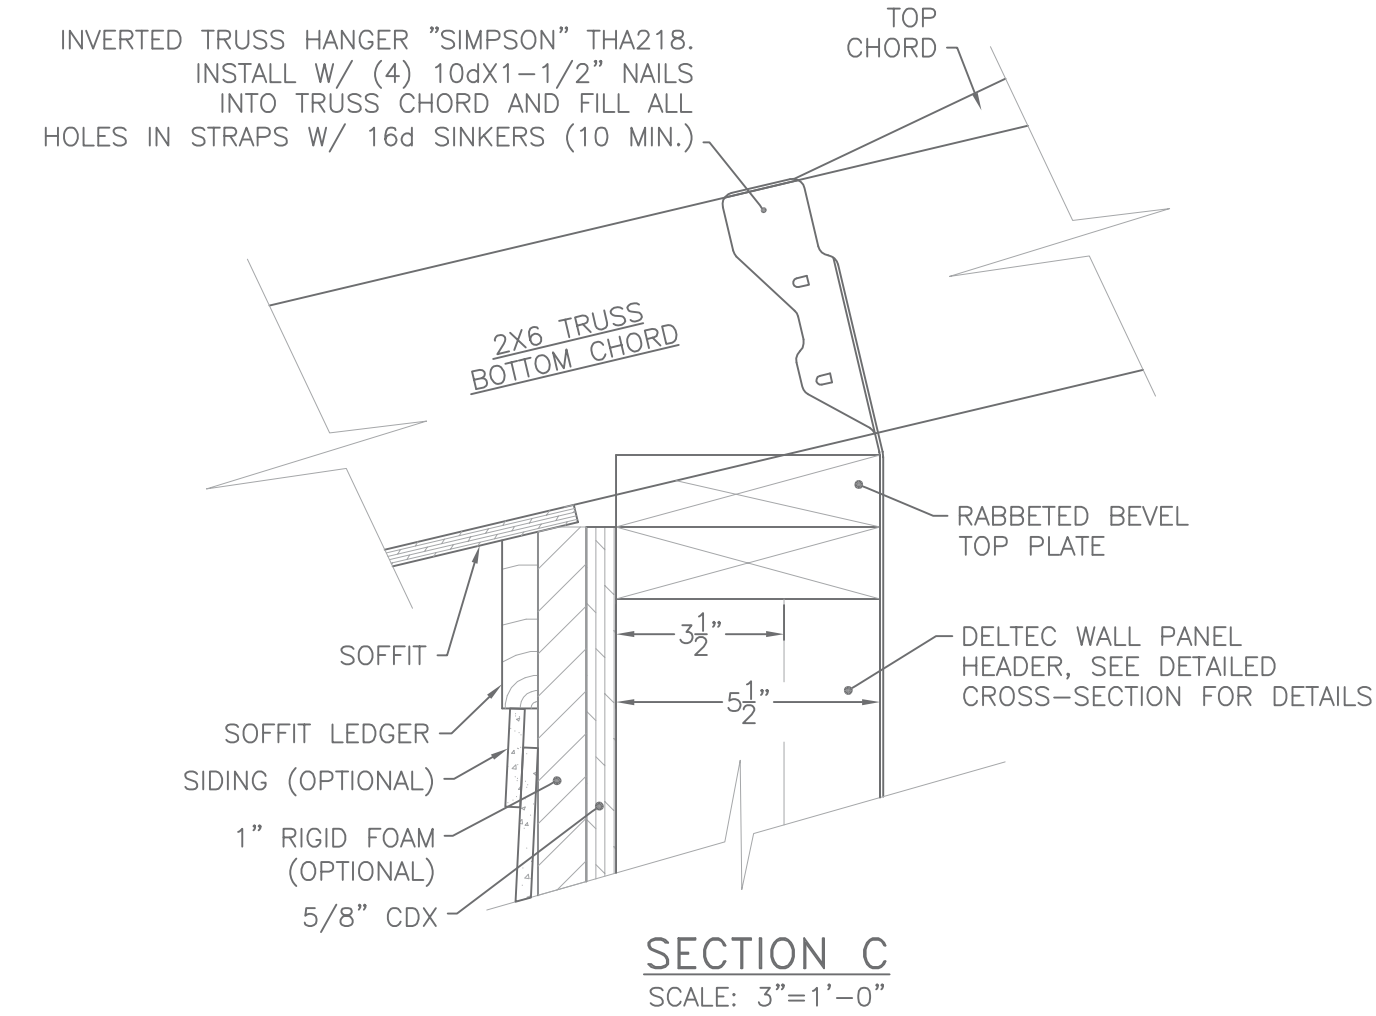

SECTION C
SCALE: 3"=1'-0"

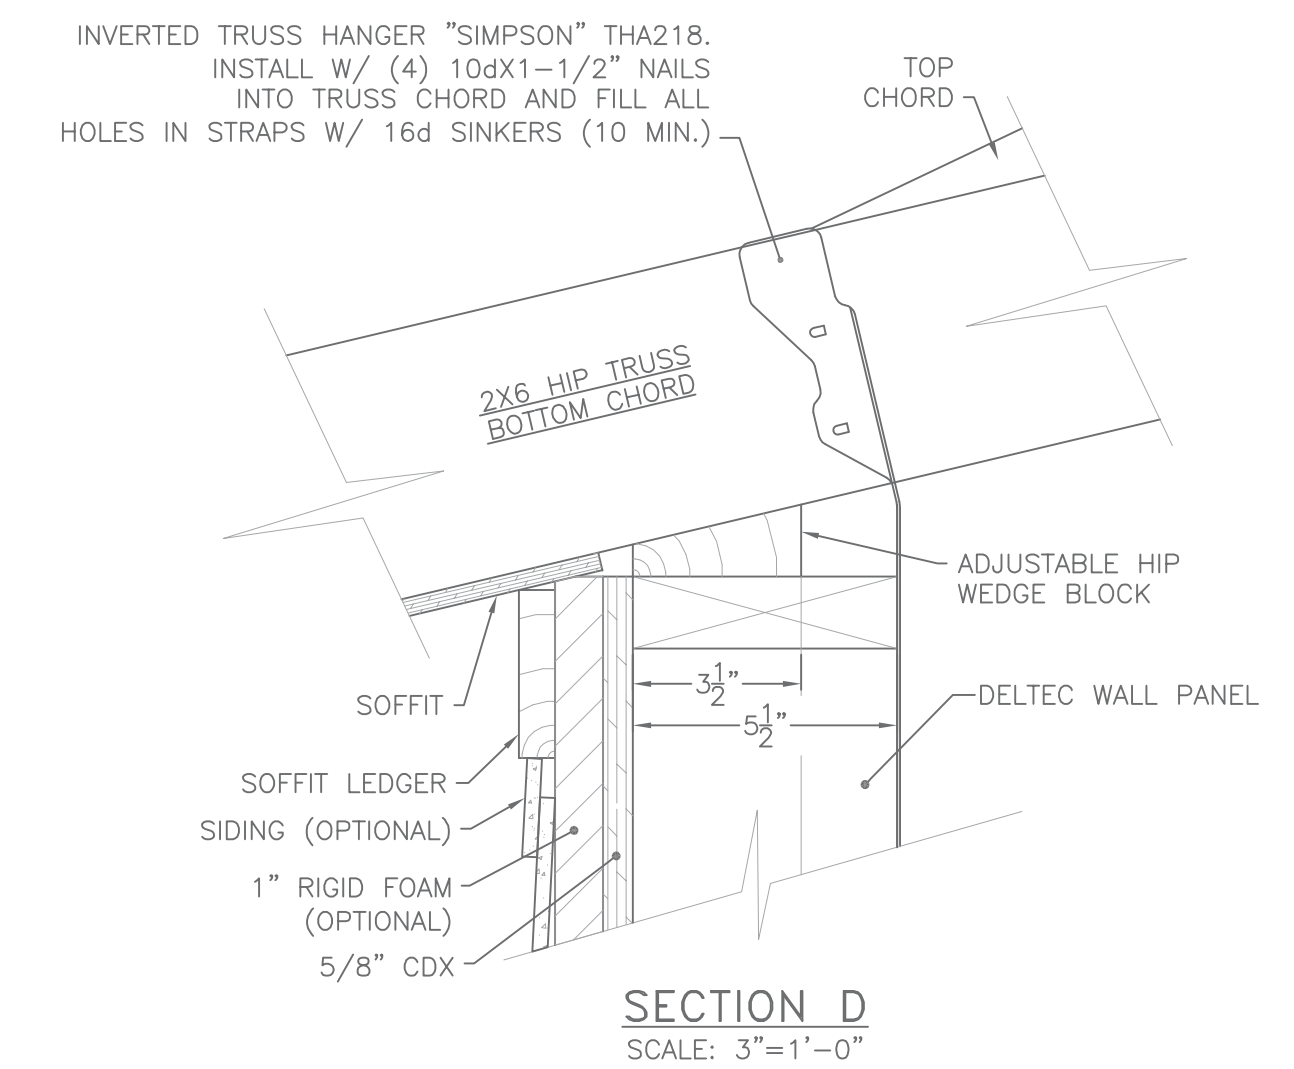

SECTION D
SCALE: 3"=1'-0"

DRAWING TITLE:	
TRUSS TO WALL DETAILS	
PITCHBREAK ROOF	
SCALE:	DRAWN BY:
AS NOTED	STAFF
DATE:	REVISION DATE:
12/04/09	--
FILE LOCATION:	
K/GENS 2009/PAGE 5/TRUSS TO WALL DETAILS	



DELTEC HOMES IS A REGISTERED TRADEMARK OF DELTEC HOMES, INC. ALL RIGHTS RESERVED. THIS DRAWING IS THE PROPERTY OF DELTEC HOMES, INC. AND IS NOT TO BE REPRODUCED OR TRANSMITTED IN ANY FORM OR BY ANY MEANS, ELECTRONIC OR MECHANICAL, INCLUDING PHOTOCOPYING, RECORDING, OR BY ANY INFORMATION STORAGE AND RETRIEVAL SYSTEM, WITHOUT THE WRITTEN PERMISSION OF DELTEC HOMES, INC. THE INFORMATION CONTAINED HEREIN IS FOR GENERAL INFORMATION ONLY AND IS NOT TO BE USED AS A SUBSTITUTE FOR PROFESSIONAL ENGINEERING OR ARCHITECTURAL SERVICES. DELTEC HOMES, INC. IS NOT RESPONSIBLE FOR ANY DAMAGE OR INJURY TO PERSONS OR PROPERTY CAUSED BY THE USE OF THIS DRAWING.